


A.F.E.No.	DATE	PROPERTY CHANGES SINCE JUNE 30, 1918.
365	12-20-18	Construct 20'x18'x14" extension to 18'x18'x14" Freight portion of Lancaster Depot.
371	4-30-19	Replace 60" angle bars with 60" x 24" corr. Vts. Mile 65+352.
555	5-11-20	Install 24" Cor. Iron Pipe culvert 16' long. Sta. 3398+76. 14' long.
674	9-14-21	Lay 80# rail in Main Track - sta. 3391+33 to 3427+34.
677	9-10-21	Lay 80# rail in Main Track - sta. 3347+90 to 3391+33.
701	1-31-22	Retire all roadway property by sale to T.C.R.R. Co.
53	2-1-22	Addition of all roadway property by purchase from T.C.R.R. Co.
1423	12-31-22	Retire and replace R/W Fence, S. side, sta. 3440+00 to 3455+70.
27	6-22-23	Apply add. 7'x9" tie plates to Main Track. Mile 65+1265. Mile 66+500.
242	12-13-23	Apply add. 7'x9" tie plates. Mile 65+912. Mile 66+289. Trk #64+183. Trk #65+320.
15	12-31-23	Lay 80# rail in Main Track - sta. 3427+34 to 3473+50. Trk #64 - lay 146' and shorten 10'. P.S. sta. 3450+51. Trk #65 - lay 146' 1/2' end and lengthen 2'. P.S. sta. 3453+33. Trk #65 - lay 195' E. end and lengthen 2'. P.S. sta. 3472+66.
345	11-20-24	Apply add. 7'x9" tie plates. Mile 66+701. Trk #65+739.
425	4-10-25	Construct Station Platform 12'x134' of dirt and cinders replacing old cinder platform 12'x20'.
970	12-31-25	Place 194 creos. bridge ties on Br. #64, 48.
1020	12-31-25	Apply 400 cu. yd. Slag Ballast and convert 400 cu. yd. Cinder ballast to emb. - Mile 66.
1366	1925	Retire cross ties from Main Track. Mile 65+193. Mile 66+12.
1376	1925	Retire section tool house at Lancaster.
1429	12-31-25	Construct R/W Fence, N. side, sta. 3438+00 to 3455+70. S. side, sta. 3455+70 to 3458+50. Retire R/W Fence, N. side, sta. 3438+00 to 3462+50. S. side, sta. 3455+70 to 3459+50.
399	2-10-26	Apply 252 add. 7'x9" tie plates to Main Track - Mile 65.
562	10-20-26	Add 7'x9" tie plates. Mile 66+353. Trk #65+194.
904	12-13-26	Install 36" Galv. Iron Pipe culvert 29' long. E. sta. 3451+88.
1020	12-31-26	Apply 104 Cu. Yd. Stone Ballast and convert 104 cu. yd. Cinder ballast to embankment - Mile 66.
1429	12-31-26	Construct R/W Fence, S. side, sta. 3472+00 to sta. 3473+50.
1430	12-31-27	Construct R/W Fence, N. side, sta. 3405+00 to 3421+00. Retire R/W Fence, N. side, sta. 3405+68 to 3425+00. S. side, sta. 3405+68 to 3425+00.
797	10-18-28	Place double 8" inner guard rail - sta. 3398+17 to sta. 3404+93.
861	11-12-28	Install 36" reinf. concrete pipe culvert 45' long. E. sta. 3466+21.
893	11-17-28	Install Comp. Wall Telephone in Lancaster Depot.
968	12-31-28	Place 587 treated cross ties in Main Track - Mile 66. Place 1 set #9 treated sw. ties - Trk #65.
1020	12-31-28	Apply 75 Cu. Yd. Stone Ballast and convert 75 cu. yd. Cinder ballast to embankment - Mile 66.
1066	1929	Construct 1 Double Outlet 37 1/2" x 16 1/2" at Lancaster Depot.
693	2-10-29	Place 644 add. 7'x9" tie plates - Mile 66.
808	5-10-29	Place 644 add. 7'x9" tie plates in Main Track - Mile 66.

A.F.E.No.	DATE	PROPERTY CHANGES-CONT.
1170	12-12-29	Replace 1 set unt. sw. ties with treated switch ties - Trk #64.
392	12-31-29	Apply 39 Cu. Yd. add. Ballast - Mile 66.
1122	2-25-30	Replace Stone Box 12'x12'x24" with 24" Cor. Iron Pipe 20' long. E. sta. 3457+58.
1002	4-23-30	Apply add. tie plates. Mile 65+120-7' 13" and 2540-7' 13 1/2". Mile 66+391-7' 13".
1114	12-31-30	Apply 33 cu. yd. screenings and 39 cu. yd. Stone Ballast - Mile 66.
1190	May 1931	Apply add. 7'x9" tie plates. Mile 65+490. Mile 66+180.
1474	12-31-31	Replace unt. cross ties with creos. cross ties in Main Track Mile 66-54. Trk #65-55.
1362	1-22-32	Install 18" Cor. Galv. Iron Pipe culvert 16' long. E. sta. 3374+72.
1300	6-24-32	Apply add. tie plates. Mile 65+643. Mile 66+144.
1440	2-28-34	Apply 39 add. 7'x10" tie plates to Main Track - Mile 66.
1612	9-6-34	Retire 521' Lancaster Spur Track #64.
1563	Apr. 1935	Apply 200 add. 7'x10" tie plates - Mile 65.
1628	10-31-35	Construct R/W fence, S. side Sta. 3405+03 to Sta. 3419+55 & Sta. 3393+52 to Sta. 3400+50.
1943	7- -37	Install add. 36" x 28" C.G.I. Pipe @ Sta. 3451+90 and 24" x 18" C.G.I. Pipe Sta. 3439+74.
1924	7-28-37	Retire Lancaster Stock Pens.
2013	2- -38	Place 18" x 18" C.G.I. pipe at Sta. 3429+09.
2027	3- -38	Lay 173 tr. ft. of 80# relay rail in Passing Track # 65 replacing 60#.



RIGHT-OF-WAY AND TRACK MAP
 EASTERN DIVISION
 TENNESSEE CENTRAL RAILROAD
 STATION 3367+90 TO STATION 3473+50
 SCALE 1 IN. = 200 FT. JUNE 30, 1918

080-012

SMITH COUNTY, TENN.

SHEET NO. 32 OF 97 SHEETS OF
 EASTERN DIVISION FROM SURVEY
 STATION 3367+90 TO SURVEY STA
 TION 3473+50

VALLEY DEPARTMENT
 NASHVILLE, TENN.